


BUILDING "A" SECOND FLOOR PLAN
1/16"=1'-0"



BUILDING "A" FIRST FLOOR PLAN
1/16"=1'-0"

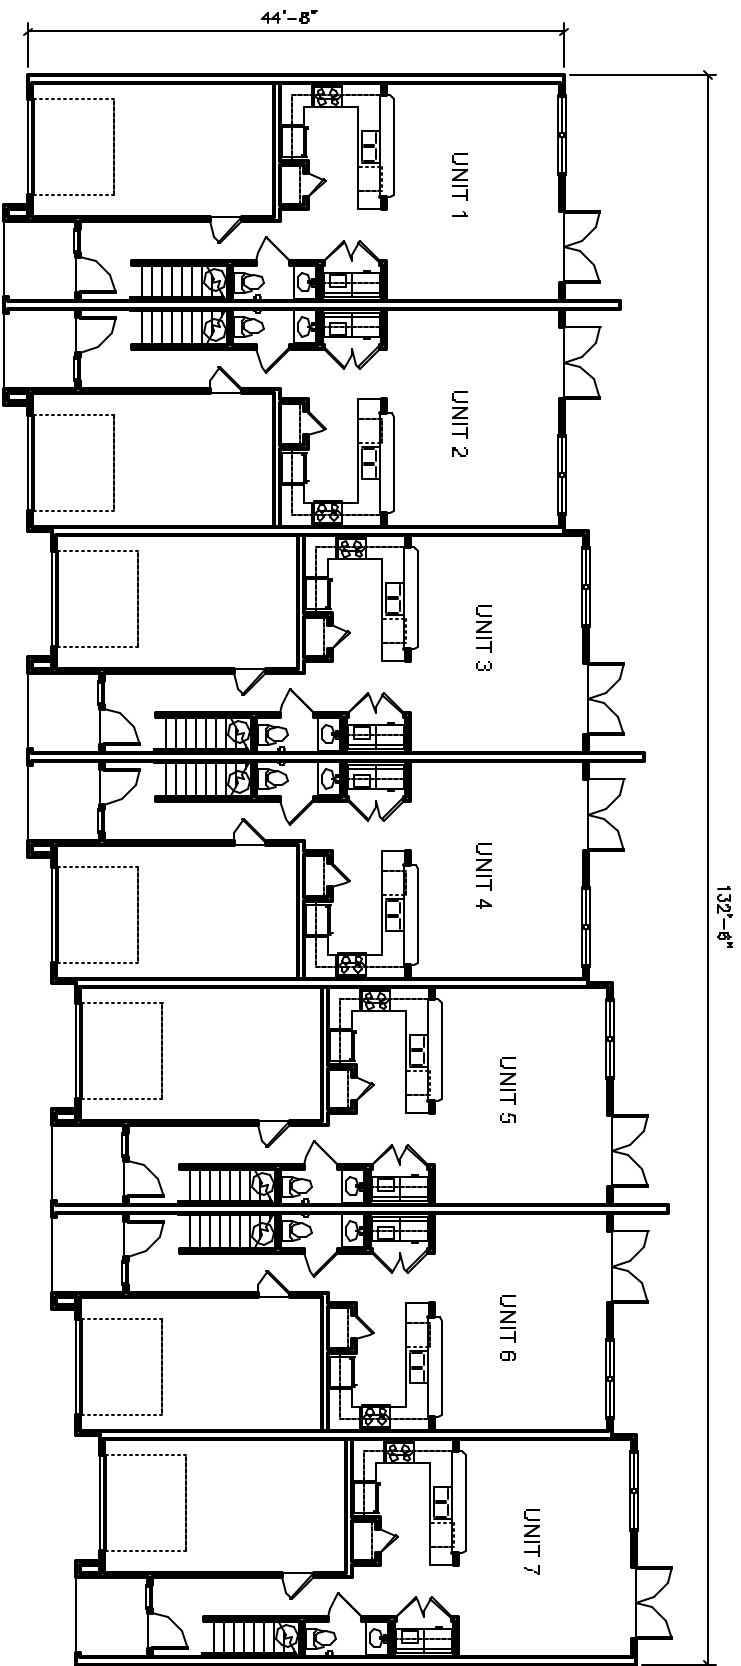

**RICARDO CAVALLINO
AND ASSOCIATES, INC.**
ARCHITECTURE-PLANNING AA 002865

22 SE FIFTH ST. 352-377-1751 (C)
GAINESVILLE, FL 32601 352-377-1765 (F)

NEW RESIDENTIAL DEVELOPMENT
HANNA CONDOMINIUMS
S.W. 34TH STREET AND 42ND PLACE, GAINESVILLE, FLORIDA

REVISED 10-04-2005

PROJECT: RGA-BABA
DRAWN BY: A.M.S.
CHECKED: M.L.
DATE: 10-18-2004