


BUILDING "B" SECOND FLOOR PLAN

1/16"=1'-0"

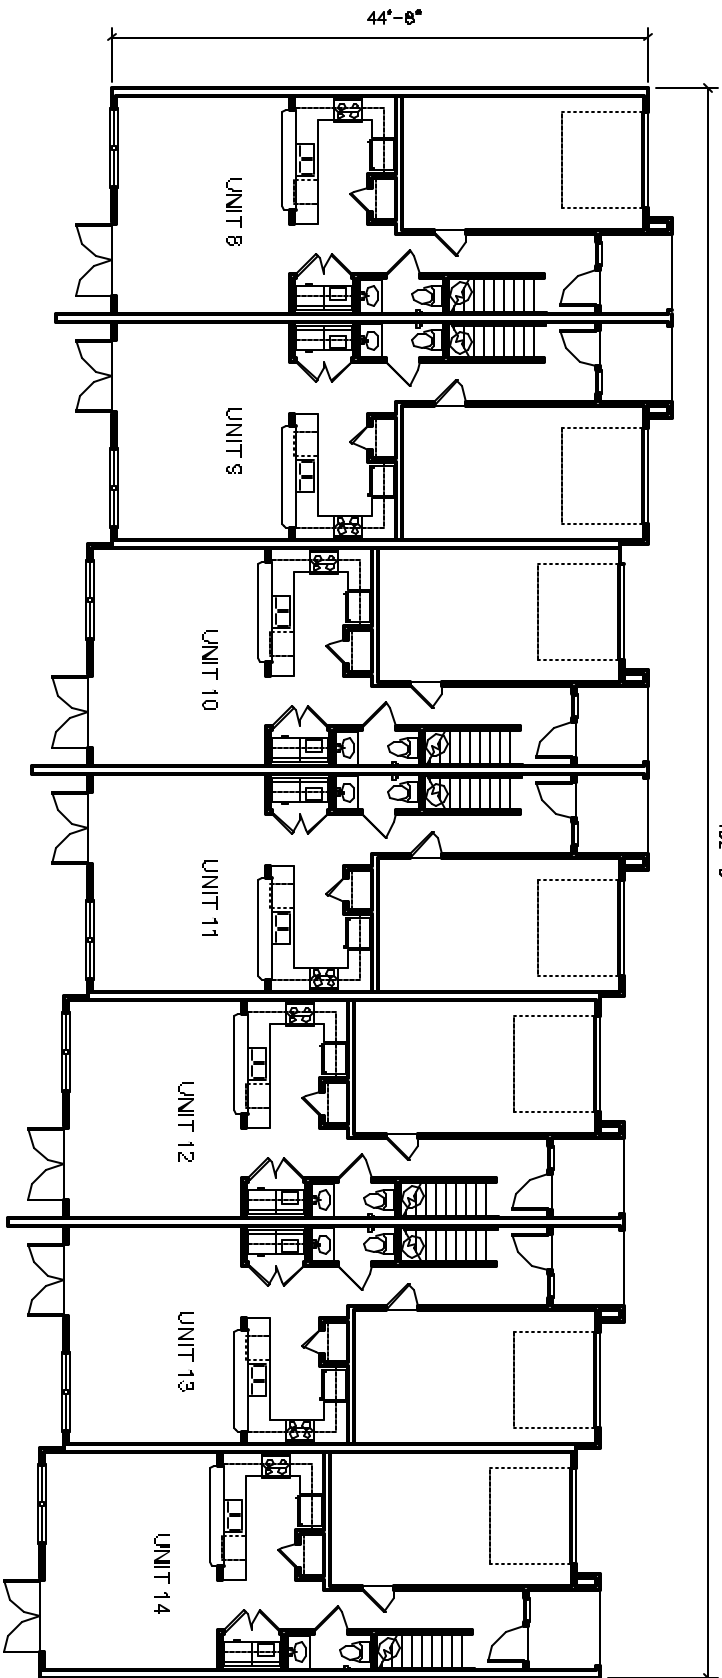

BUILDING "B" FIRST FLOOR PLAN

1/16"=1'-0"



**RICARDO CAVALLINO
AND ASSOCIATES, INC.**
ARCHITECTURE-PLANNING AA 002865

22 SE FIFTH ST. 352-577-1751 (O)
GAINESVILLE, FL 32601 352-577-1765 (F)

NEW RESIDENTIAL DEVELOPMENT

HANNA CONDOMINIUMS

S.W. 34TH STREET AND 42ND PLACE, GAINESVILLE, FLORIDA

REVISED: 10-04-2006

PROJECT: 604-0003
DRAWN BY: L.M.B.
CHECKED: K.A.I.
DATE: 10-09-2003