



**DEVELOPMENT SITE PLAN**

SCALE: 1"=20'-0"

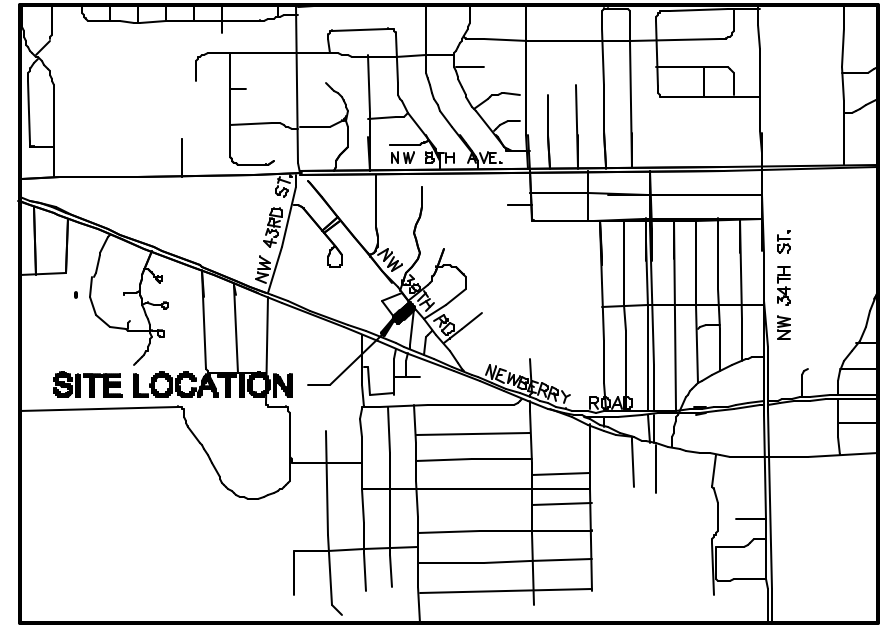

**LOCATION MAP**

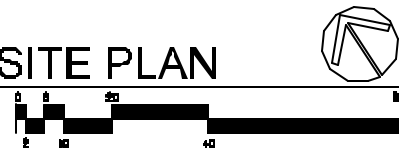

**RICARDO CAVALLINO AND ASSOCIATES, INC.**  
 ARCHITECTURE-PLANNING  
 AA 002865  
 392-377-1751 (D)  
 392-377-1785 (F)  
 22 SE 5TH ST.  
 GAINESVILLE, FL 32601

NEW RESIDENTIAL DEVELOPMENT  
**MALLORCA SQUARE, PHASE II**  
 514 N.W. 39TH ROAD, GAINESVILLE, FLORIDA

REVISED:	
PROJECT:	RCA-0625
DRAWN BY:	J.W.S.
CHECKED:	R.C.
DATE:	8-14-2004