


BUILDING #1 FIRST FLOOR PLAN



BUILDING #1 SECOND FLOOR PLAN

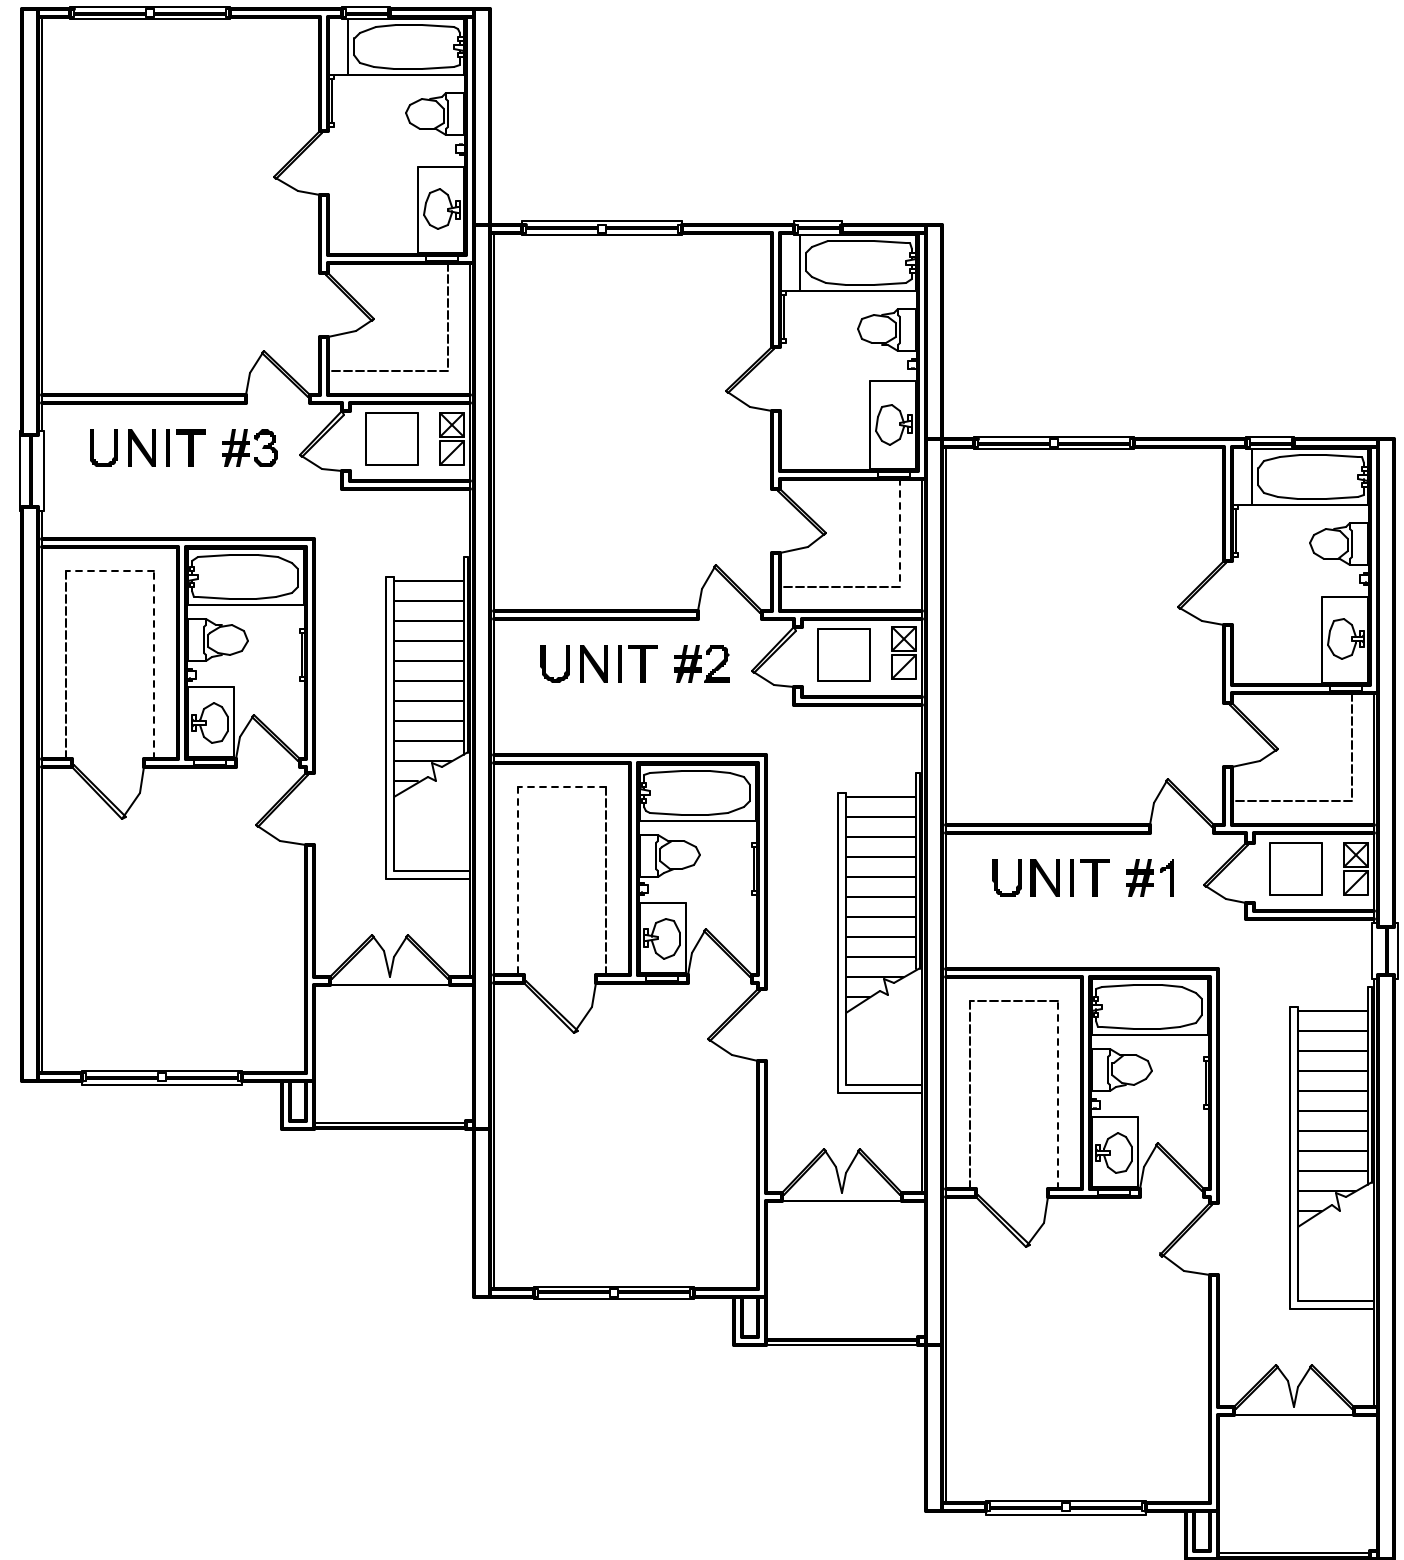

**RICARDO CAVALLINO
AND ASSOCIATES, INC.**
ARCHITECTURE-PLANNING
AA 002865
392-377-1751 (D)
392-377-1755 (F)
22 SE 17TH ST.
GAINESVILLE, FL 32601

NEW RESIDENTIAL DEVELOPMENT
MALLORCA SQUARE, PHASE II
514 N.W. 39TH ROAD, GAINESVILLE, FLORIDA

REVISED:	
PROJECT:	RCA-0625
DRAWN BY:	J.W.S.
CHECKED:	R.C.
DATE:	8-14-2004