


**TYPICAL UNIT FIRST FLOOR PLAN**

**TYPICAL UNIT SECOND FLOOR PLAN**

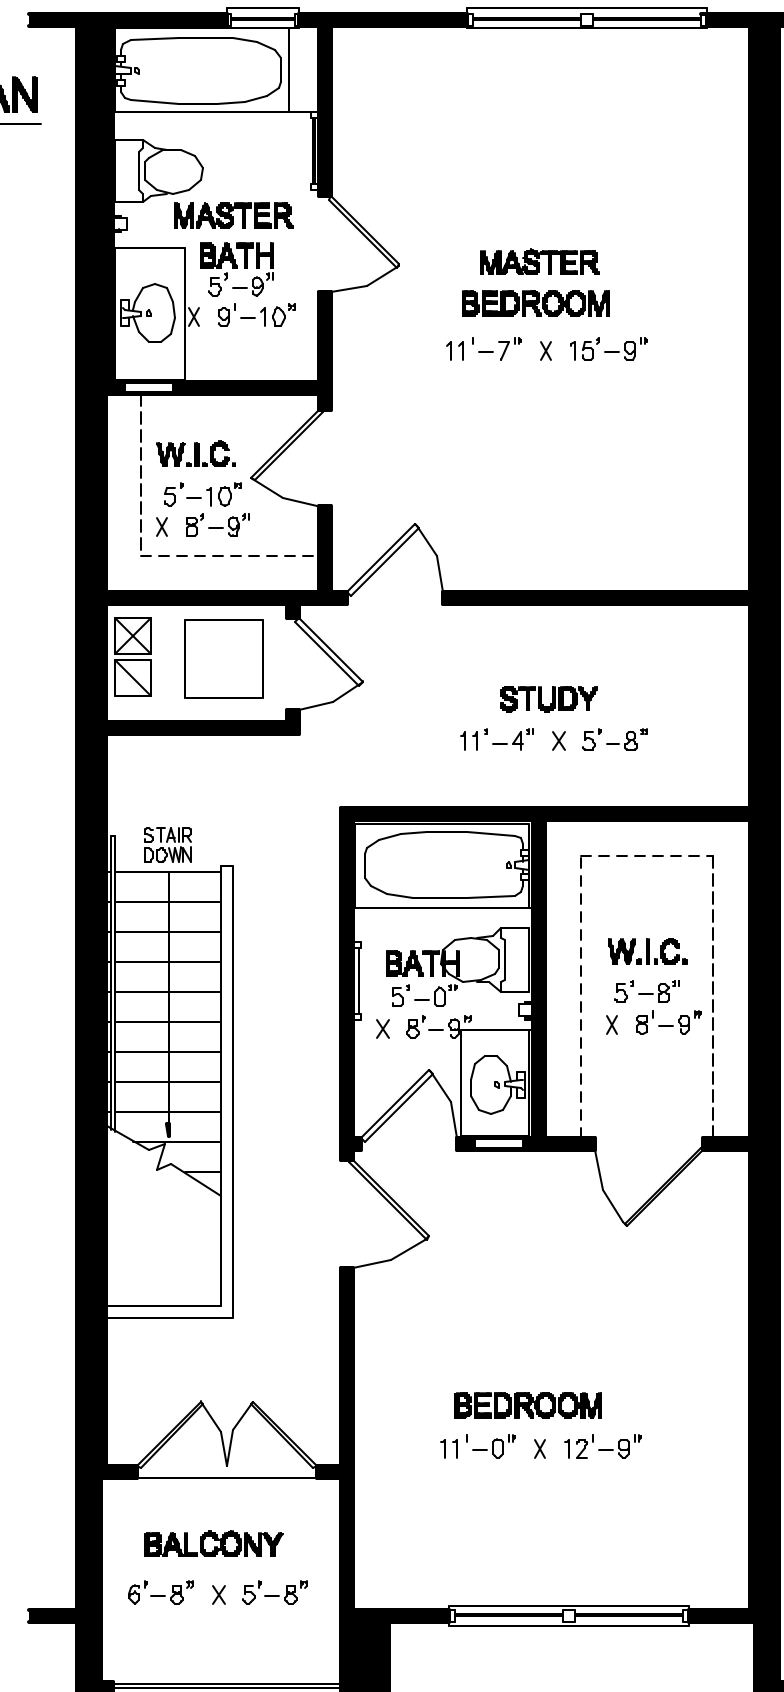

**TYPICAL UNIT AREAS**

CONDITIONED:	1,388 SF
PORCHES/BALCONY:	136 SF
GARAGE:	236 SF
<b>TOTAL:</b>	<b>1,760 SF</b>

REVISIONS:	
PROJECT:	RCA-0625
DRAWN BY:	J.W.S.
CHECKED:	R.C.
DATE:	8-14-2004